





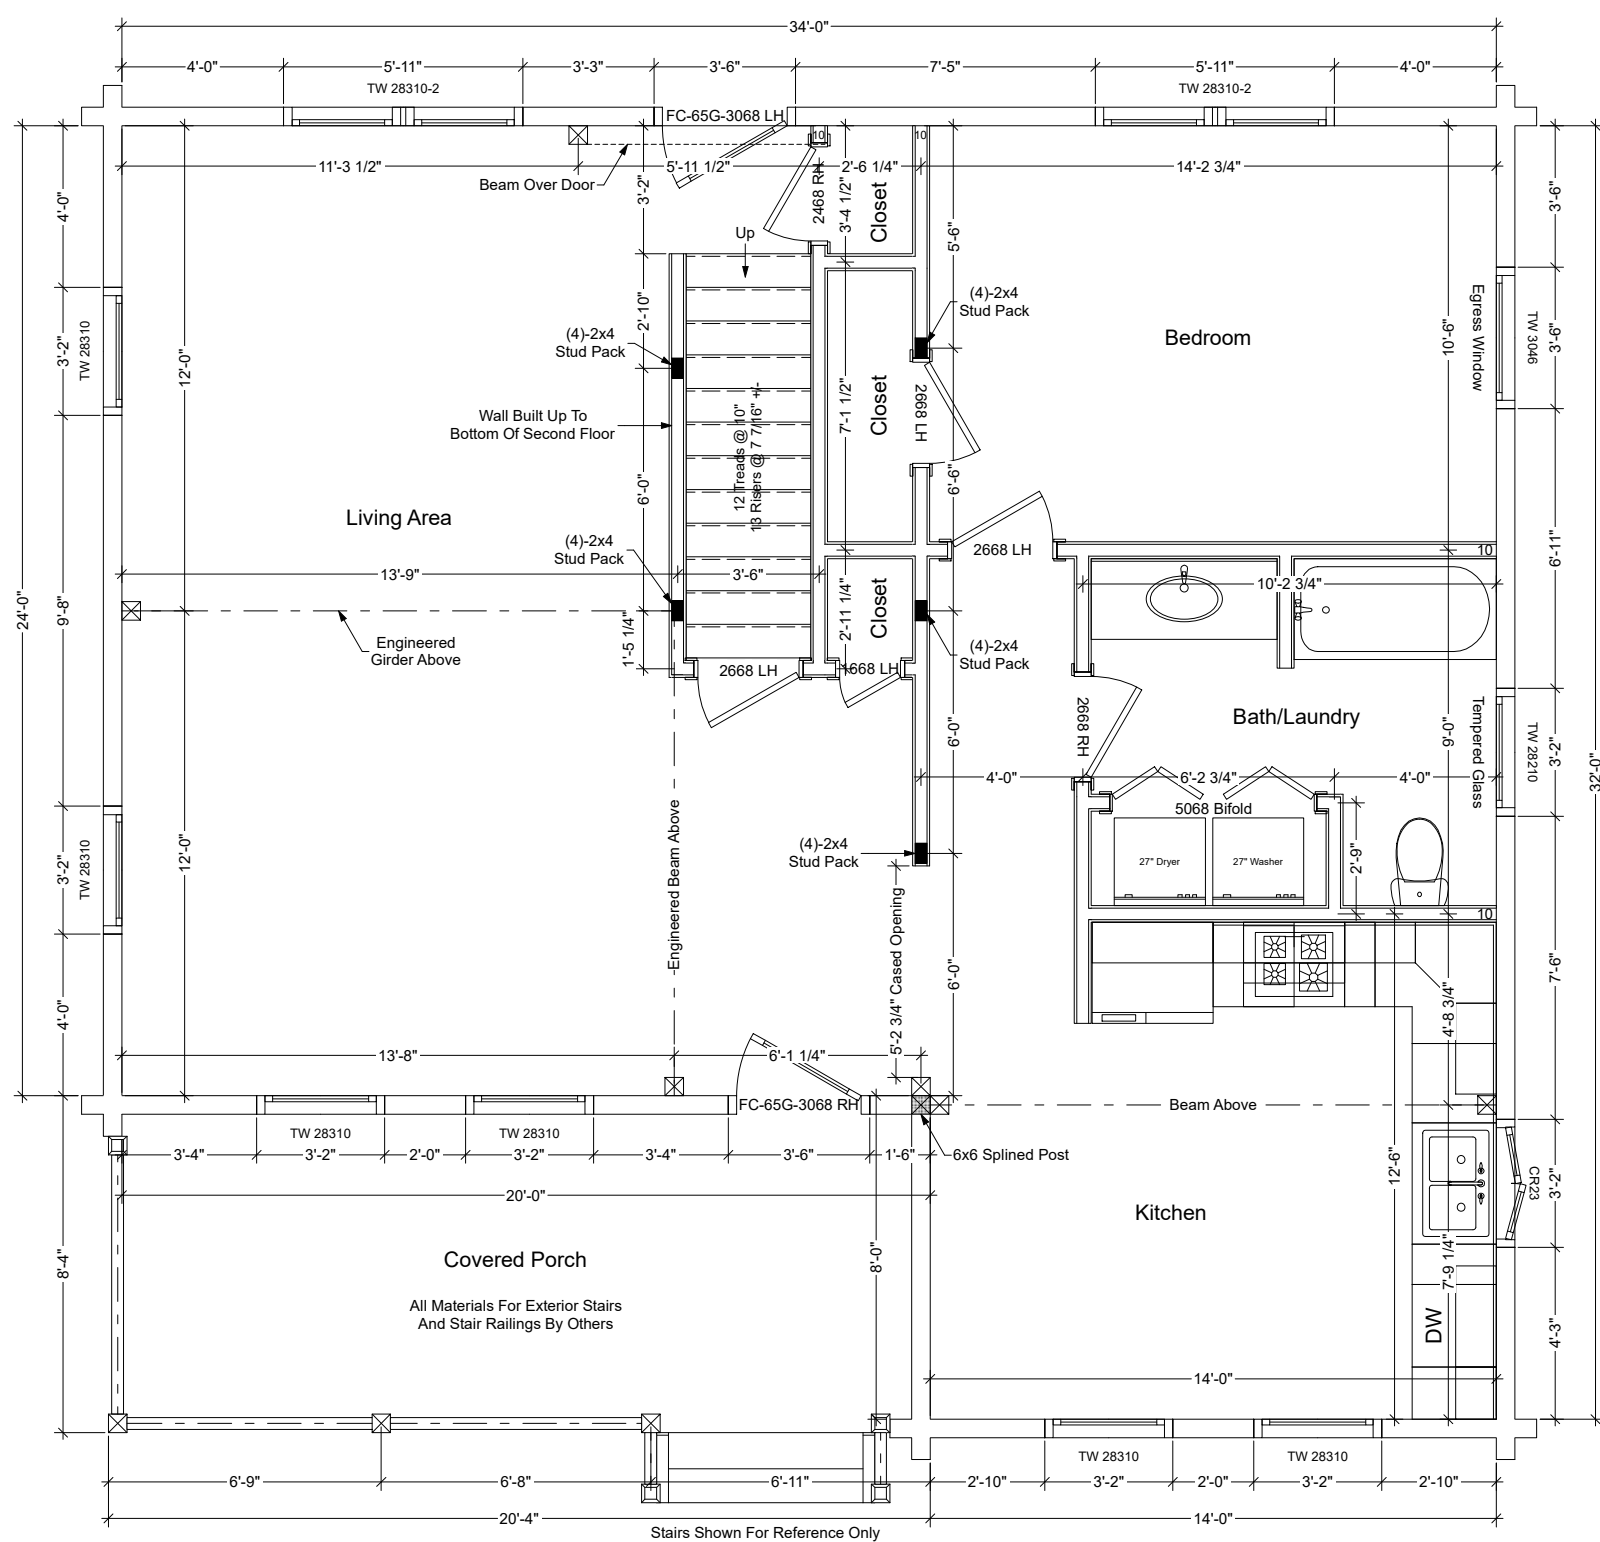

Greensboro First Floor Plan

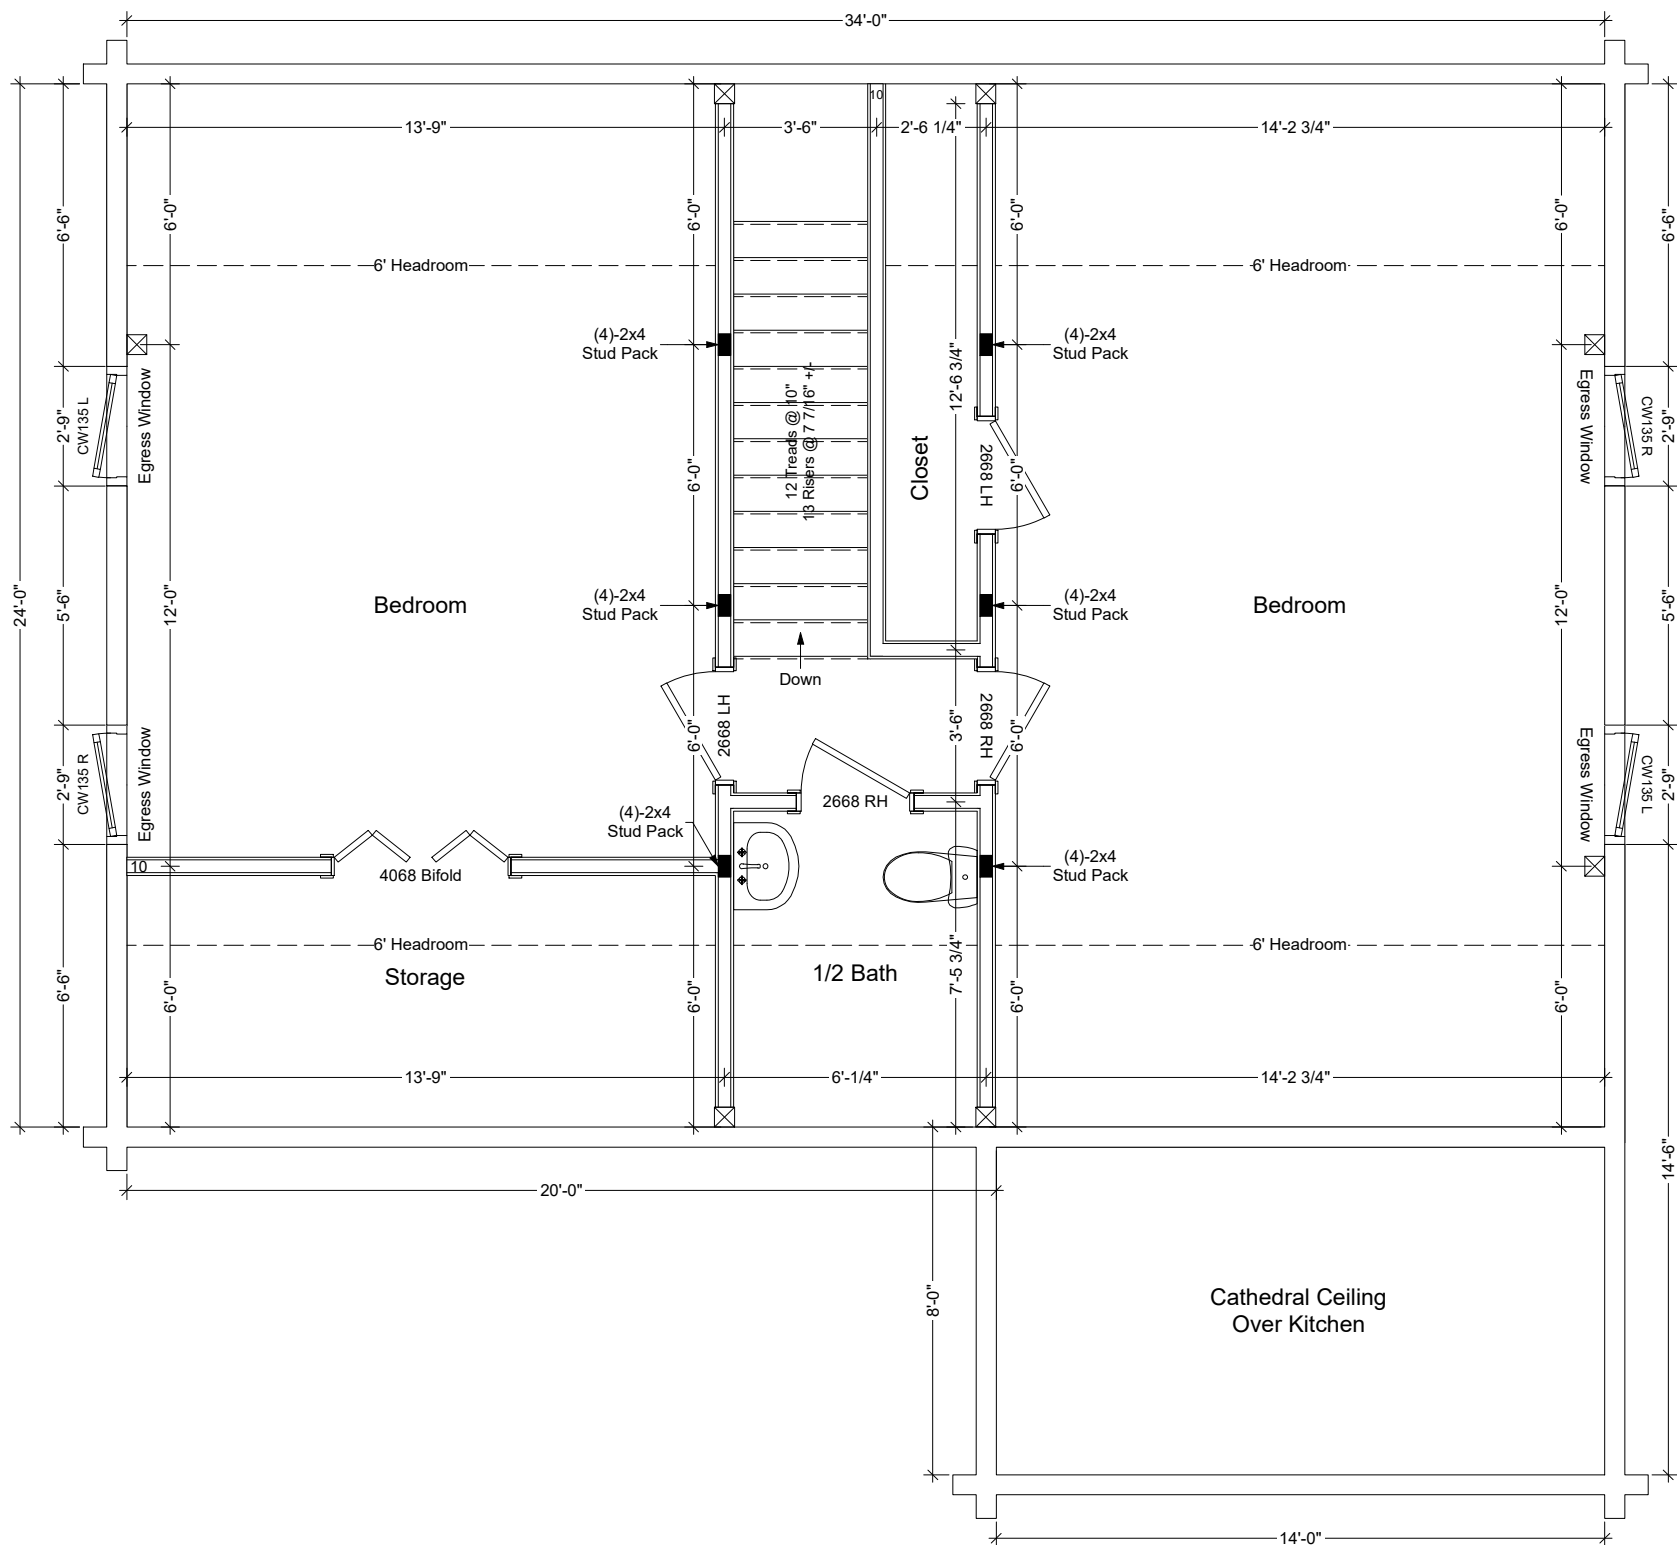


Greensboro Second Floor Plan



Greensboro Front Elevation

Note: Actual Pitch Of Roof Determined By Assembled Log Gable.
Pitch May Vary Slightly From That Noted On Plan.

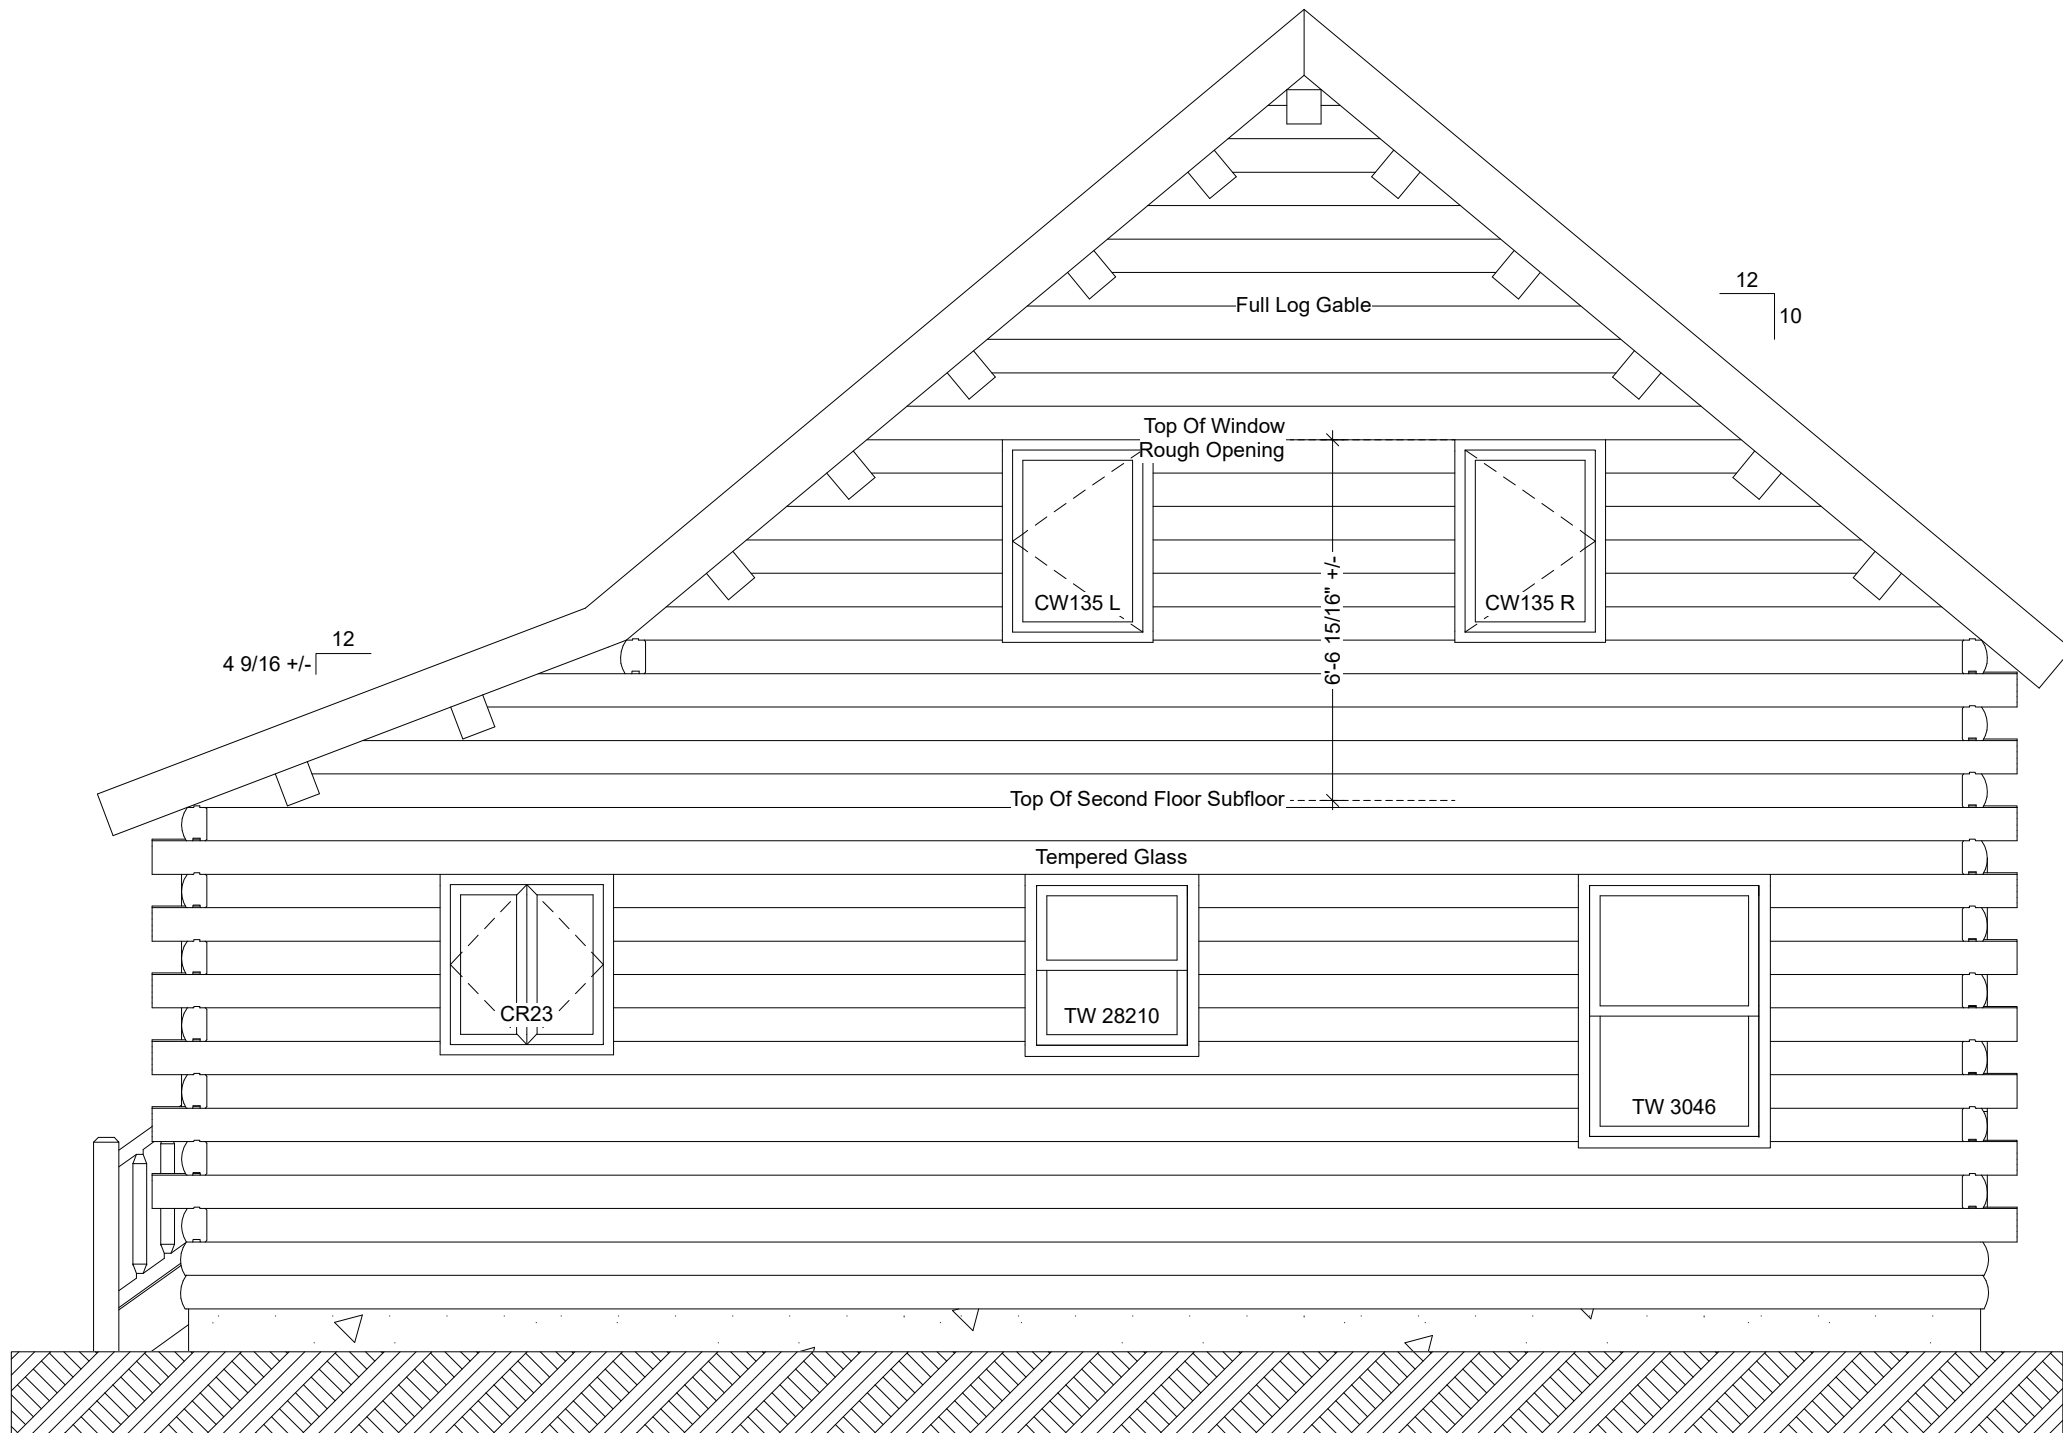


Greensboro Right Elevation



Greensboro Rear Elevation

Note: Actual Pitch Of Roof Determined By Assembled Log Gable.
Pitch May Vary Slightly From That Noted On Plan.

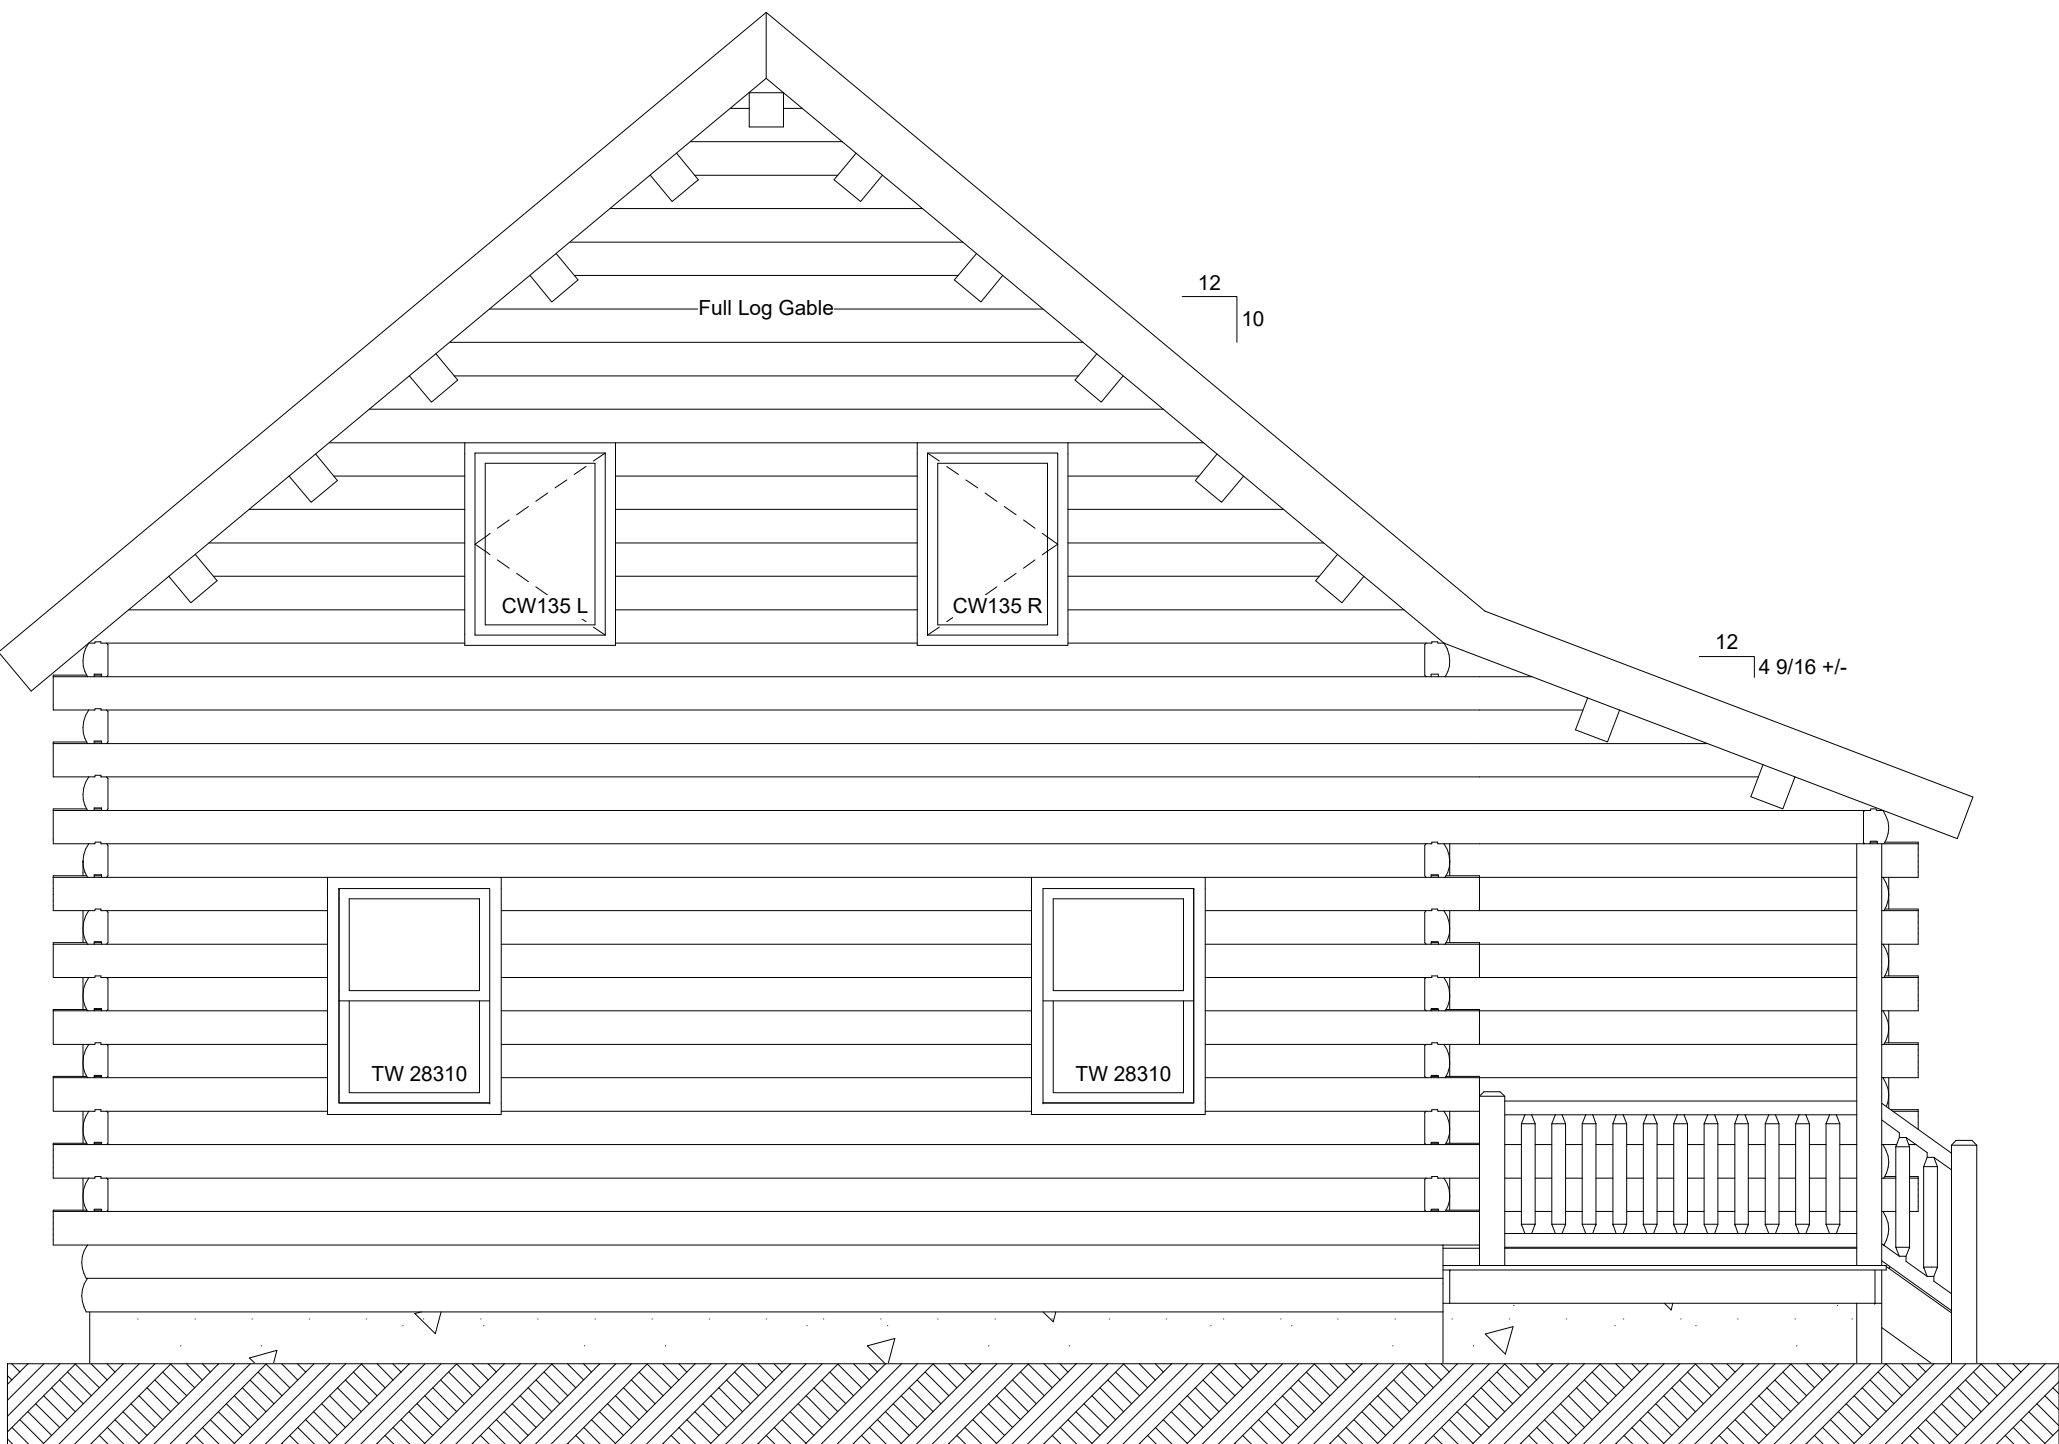

Greensboro Left Elevation