



Wyoming First Floor Plan

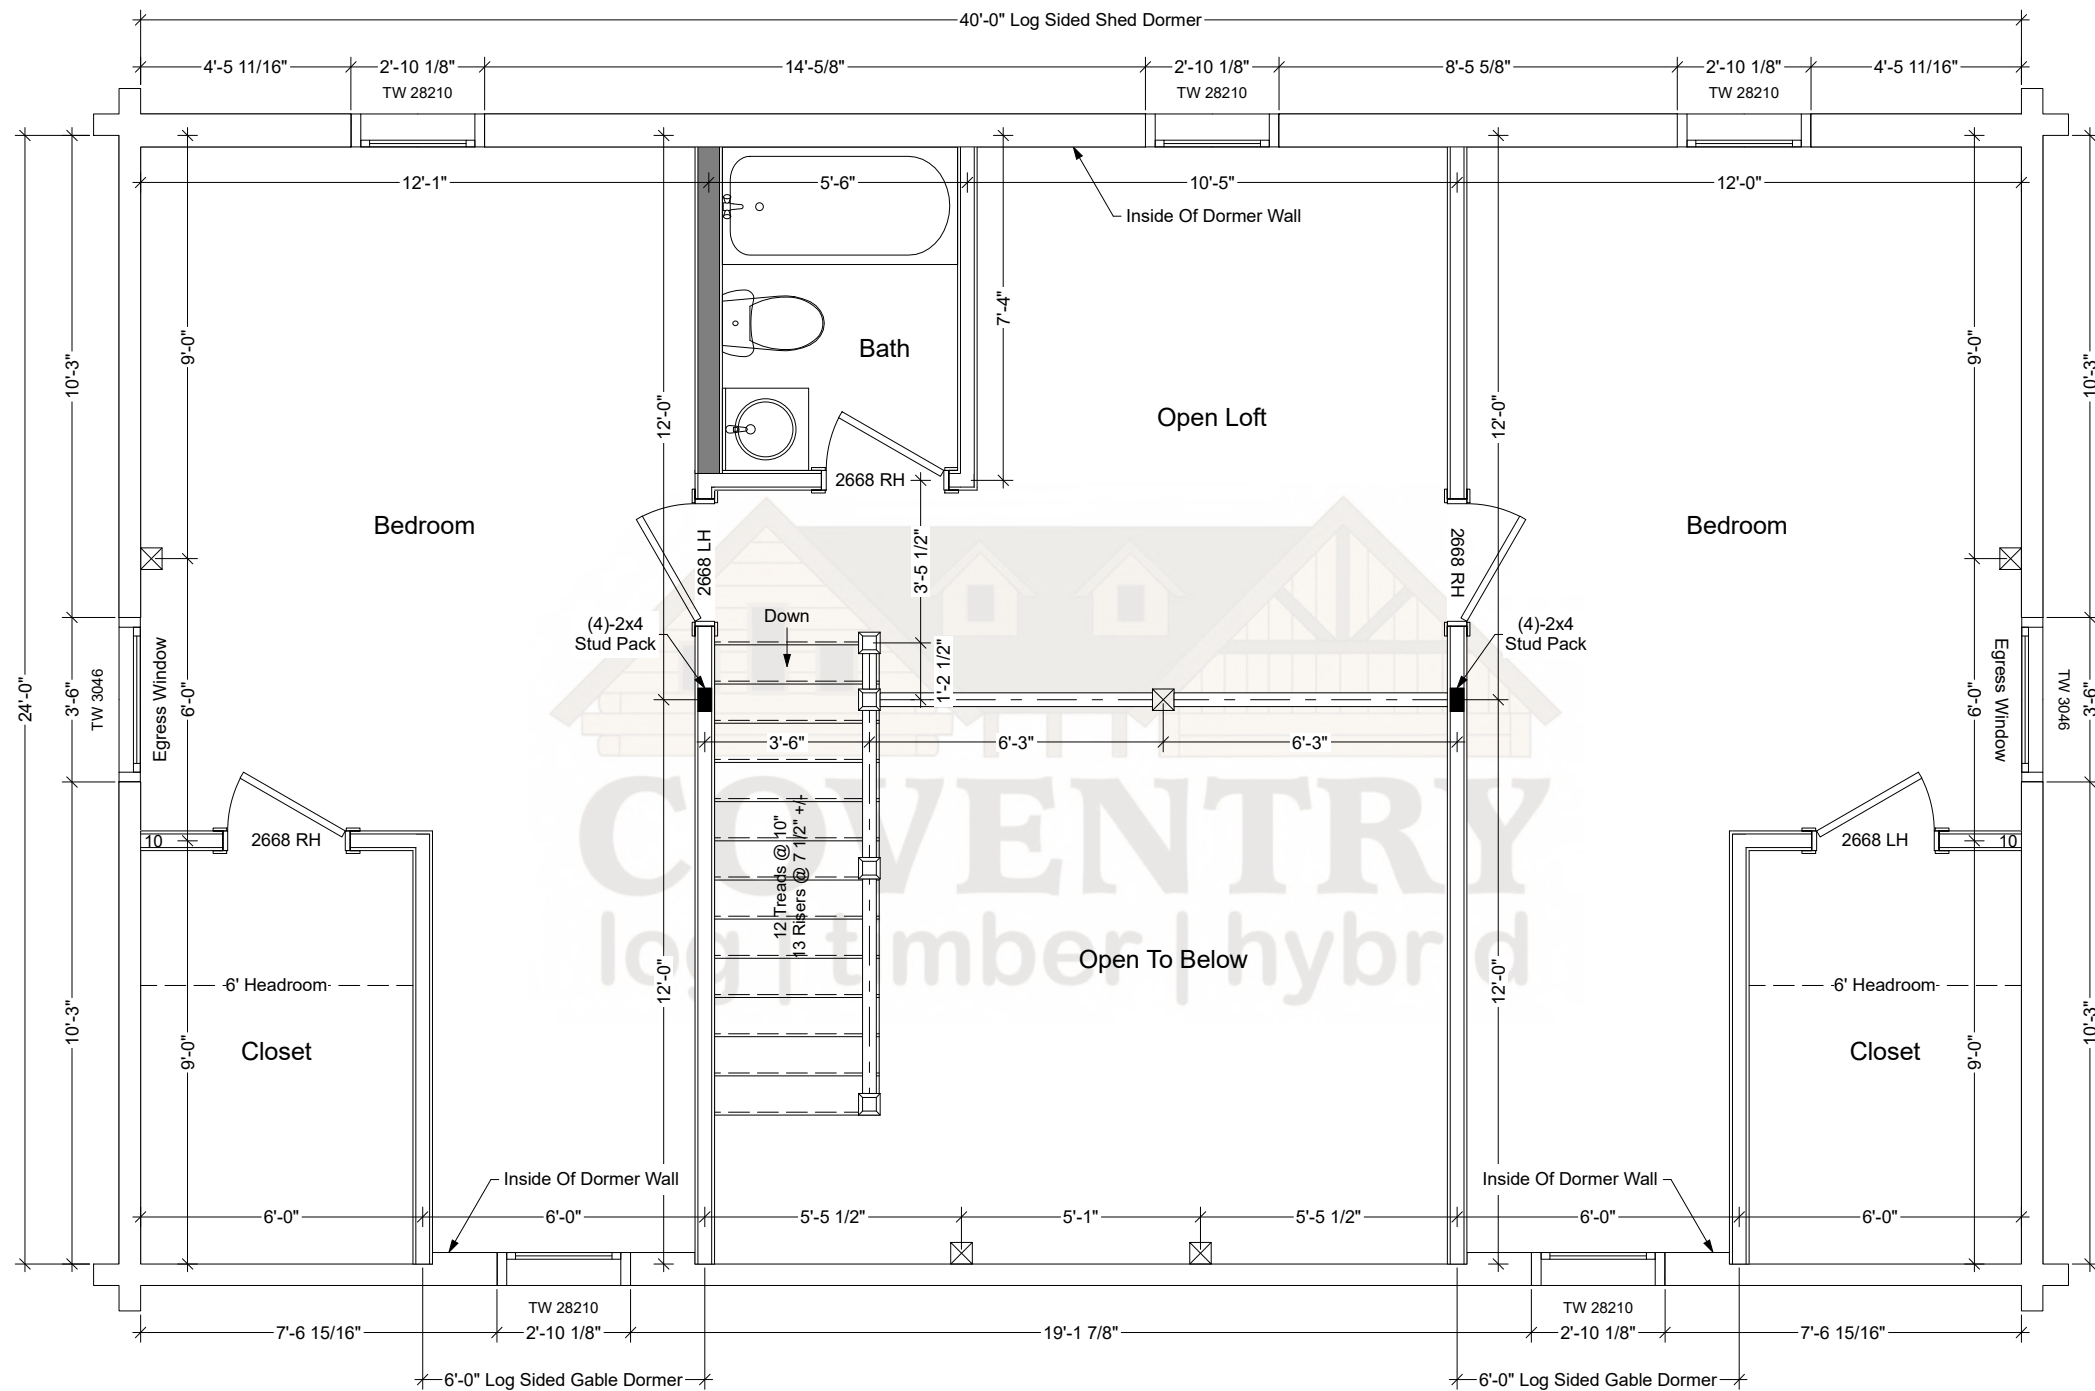


Wyoming Second Floor Plan

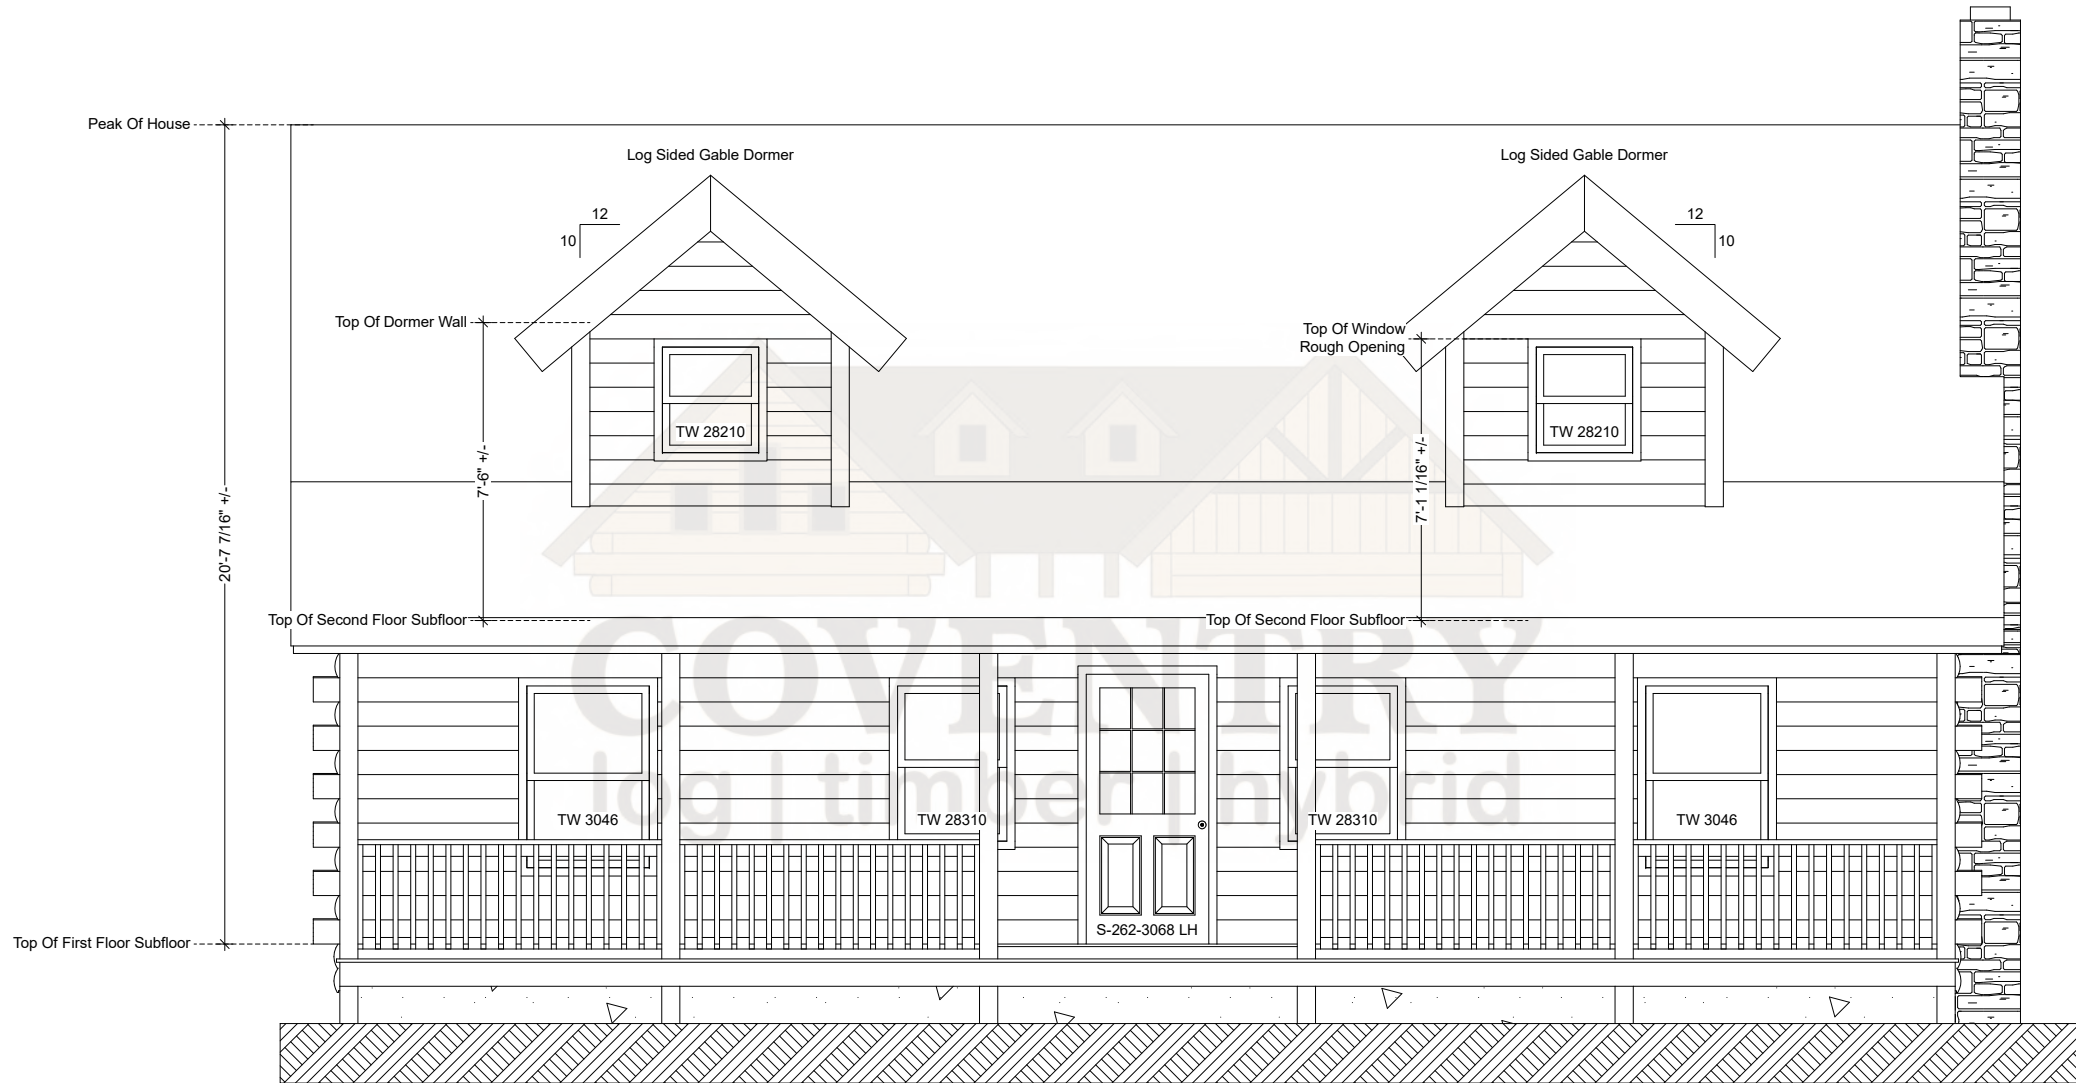


Wyoming Front Elevation

Note: Actual Pitch Of Roof Determined By Assembled Log Gable.  
Pitch May Vary Slightly From That Noted On Plan.

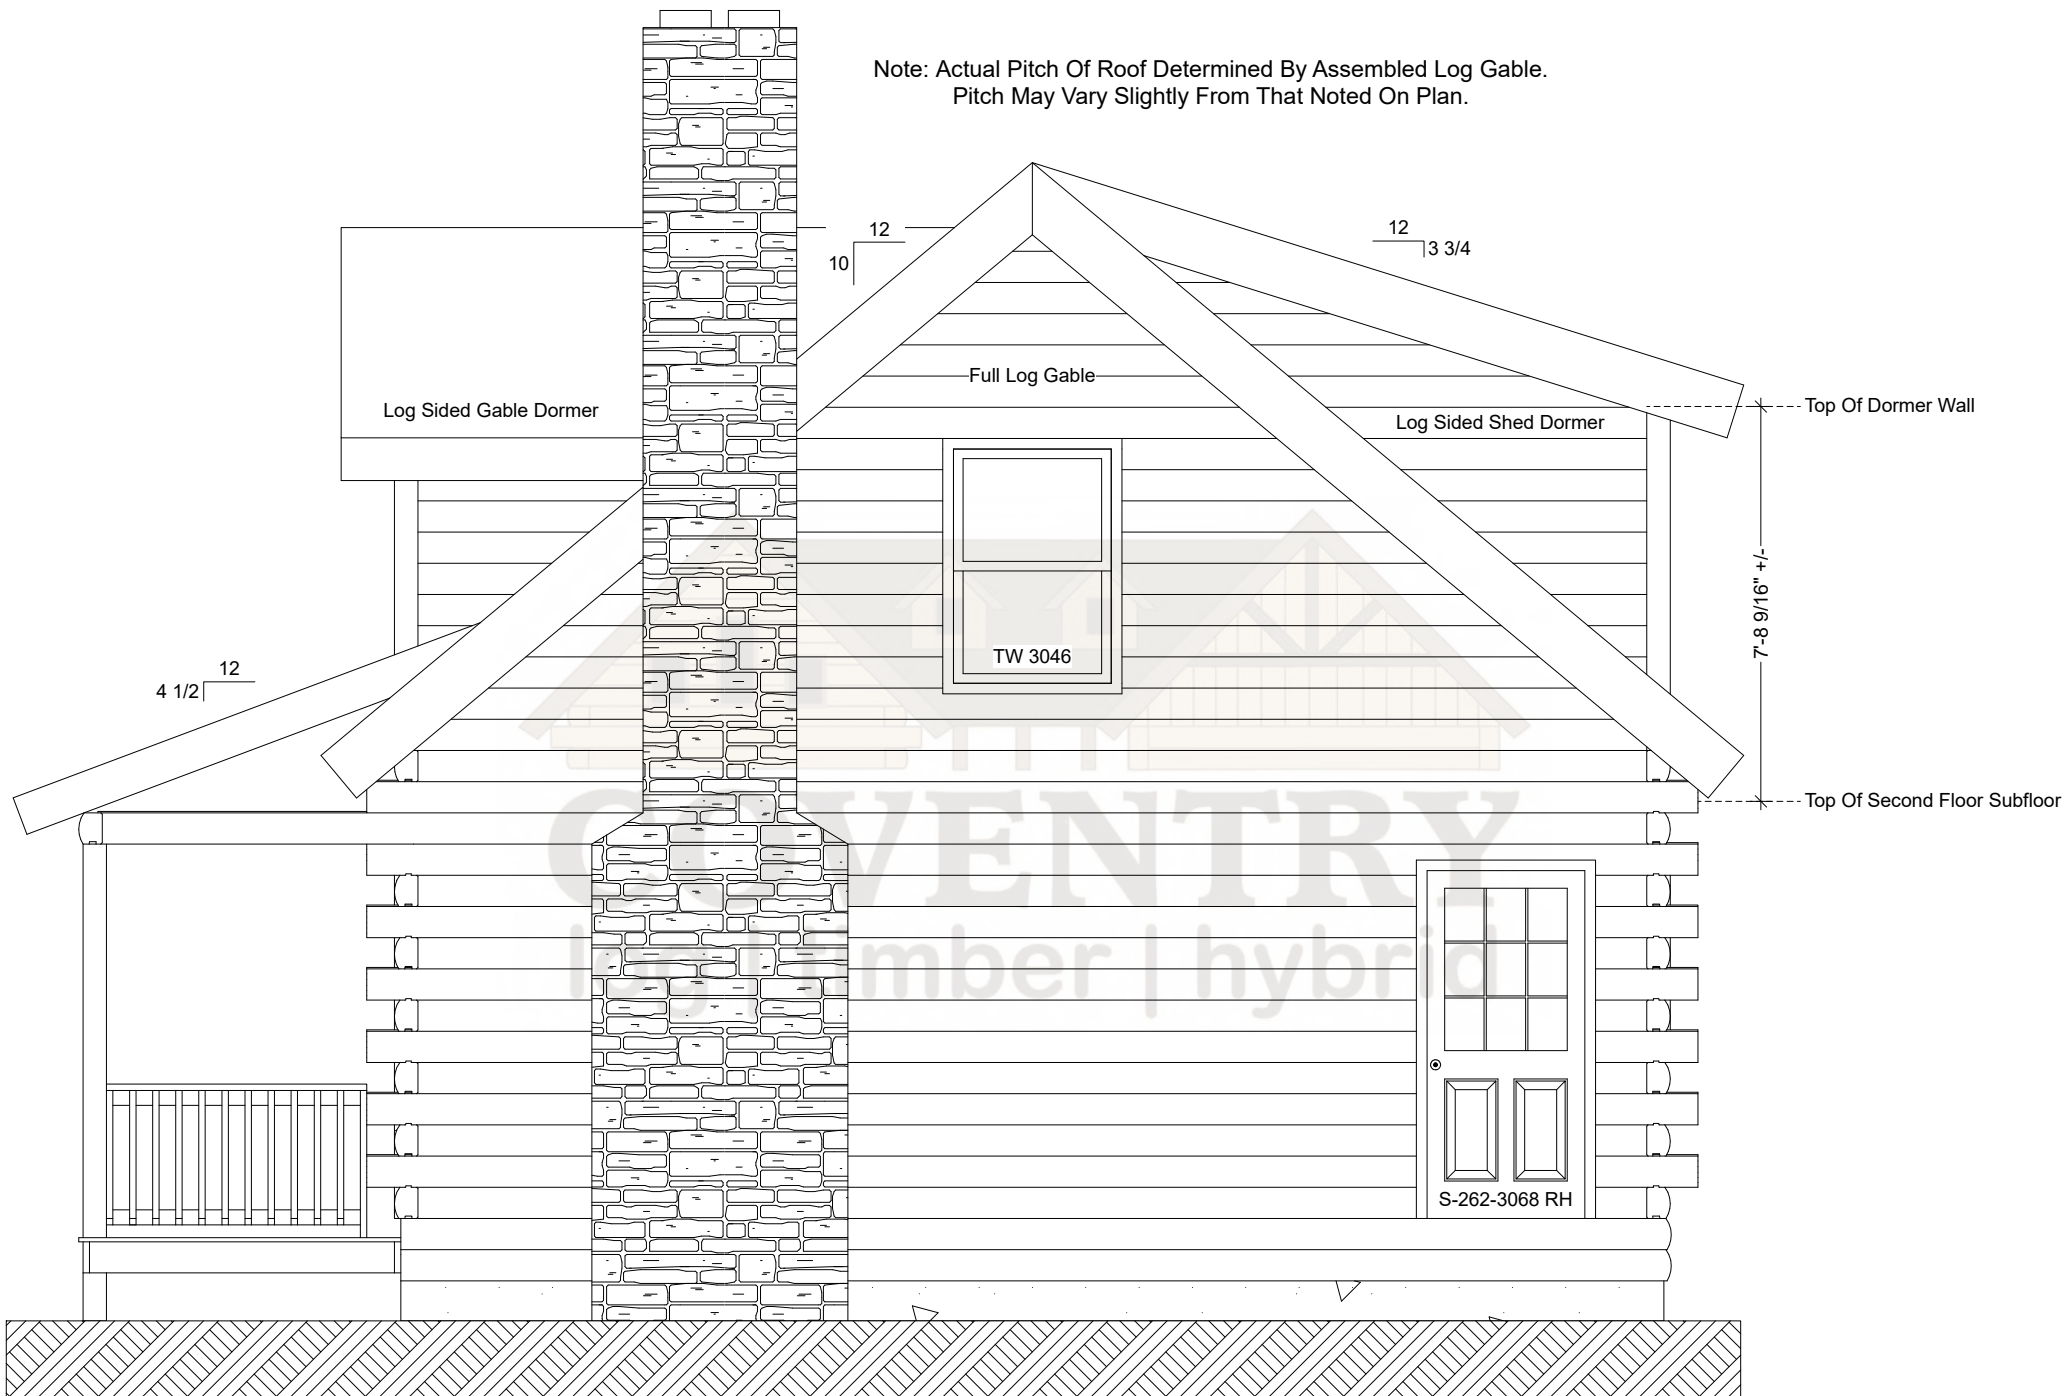


Wyoming Right Elevation

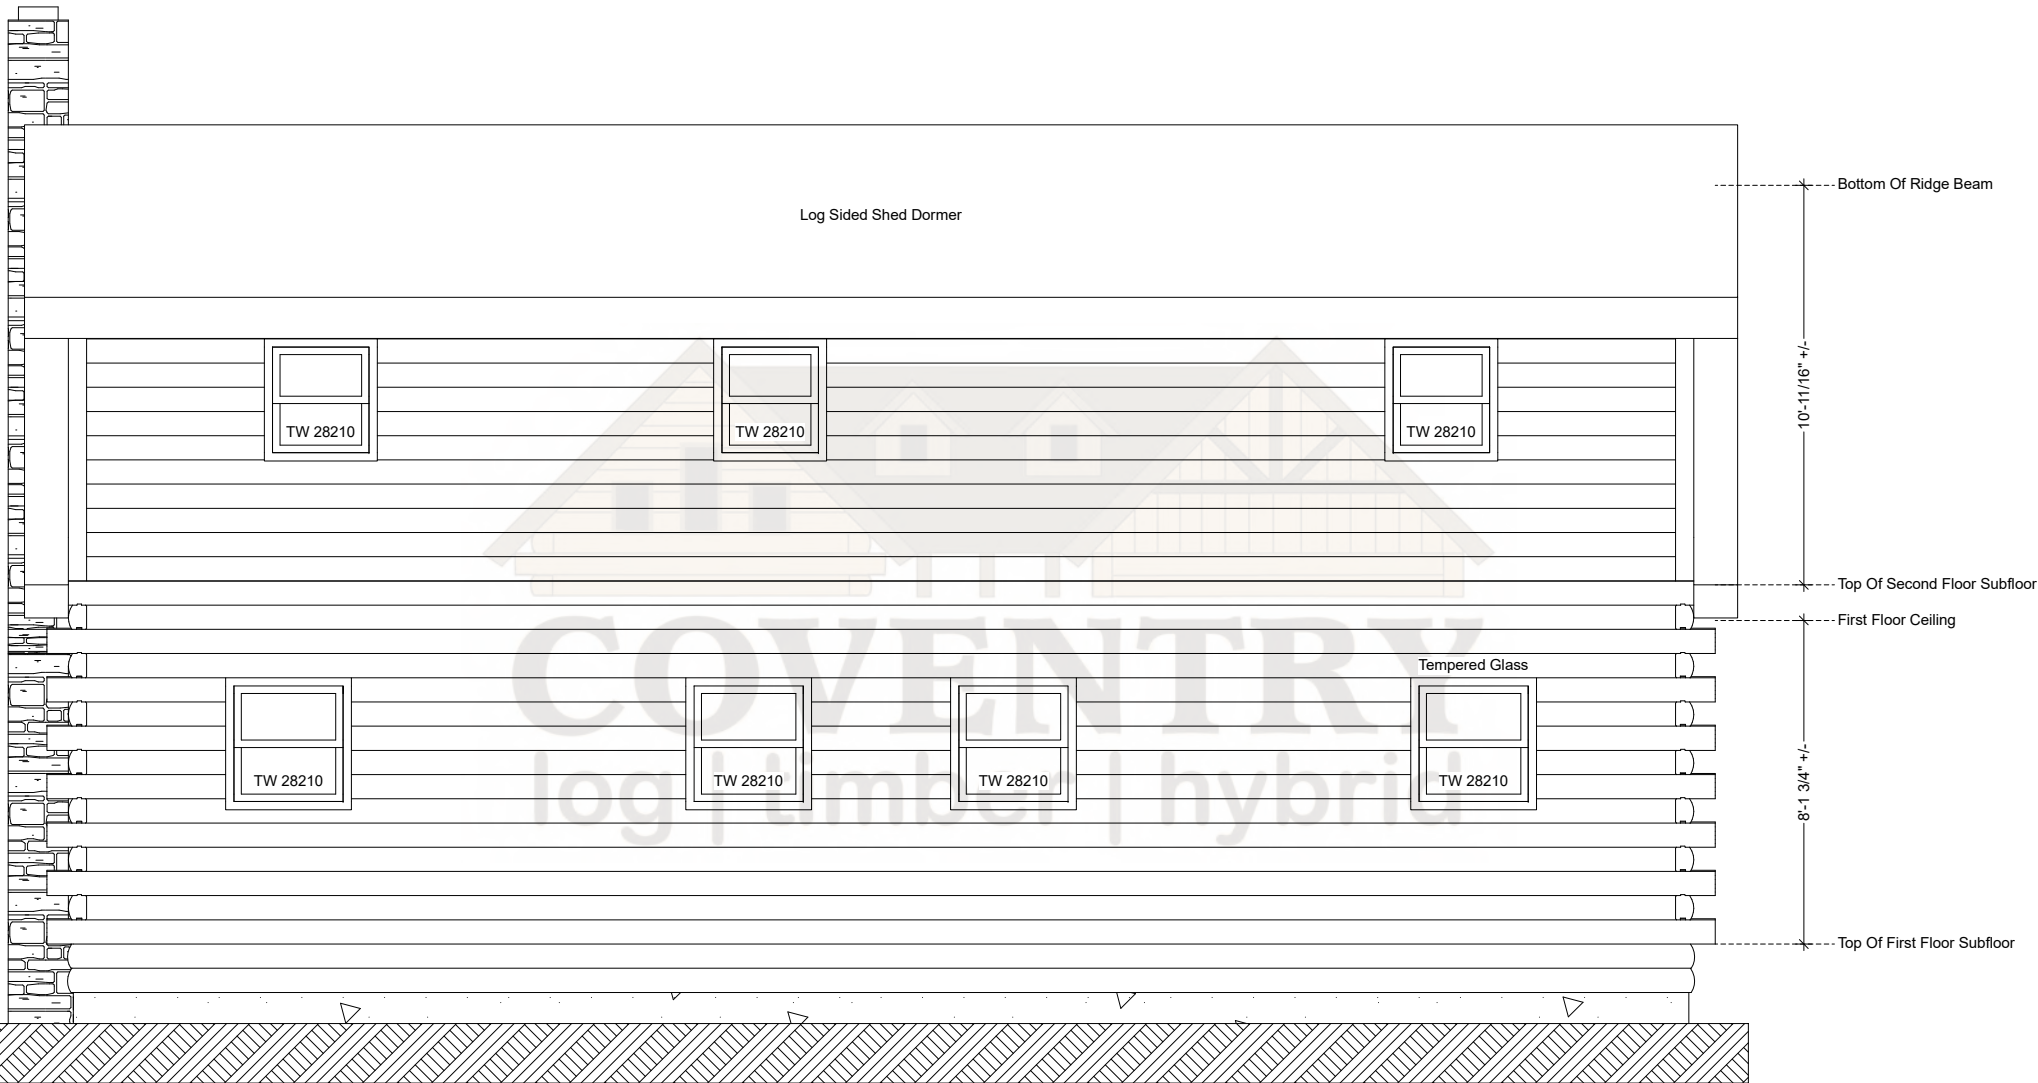

Wyoming Rear Elevation

Note: Actual Pitch Of Roof Determined By Assembled Log Gable.  
Pitch May Vary Slightly From That Noted On Plan.

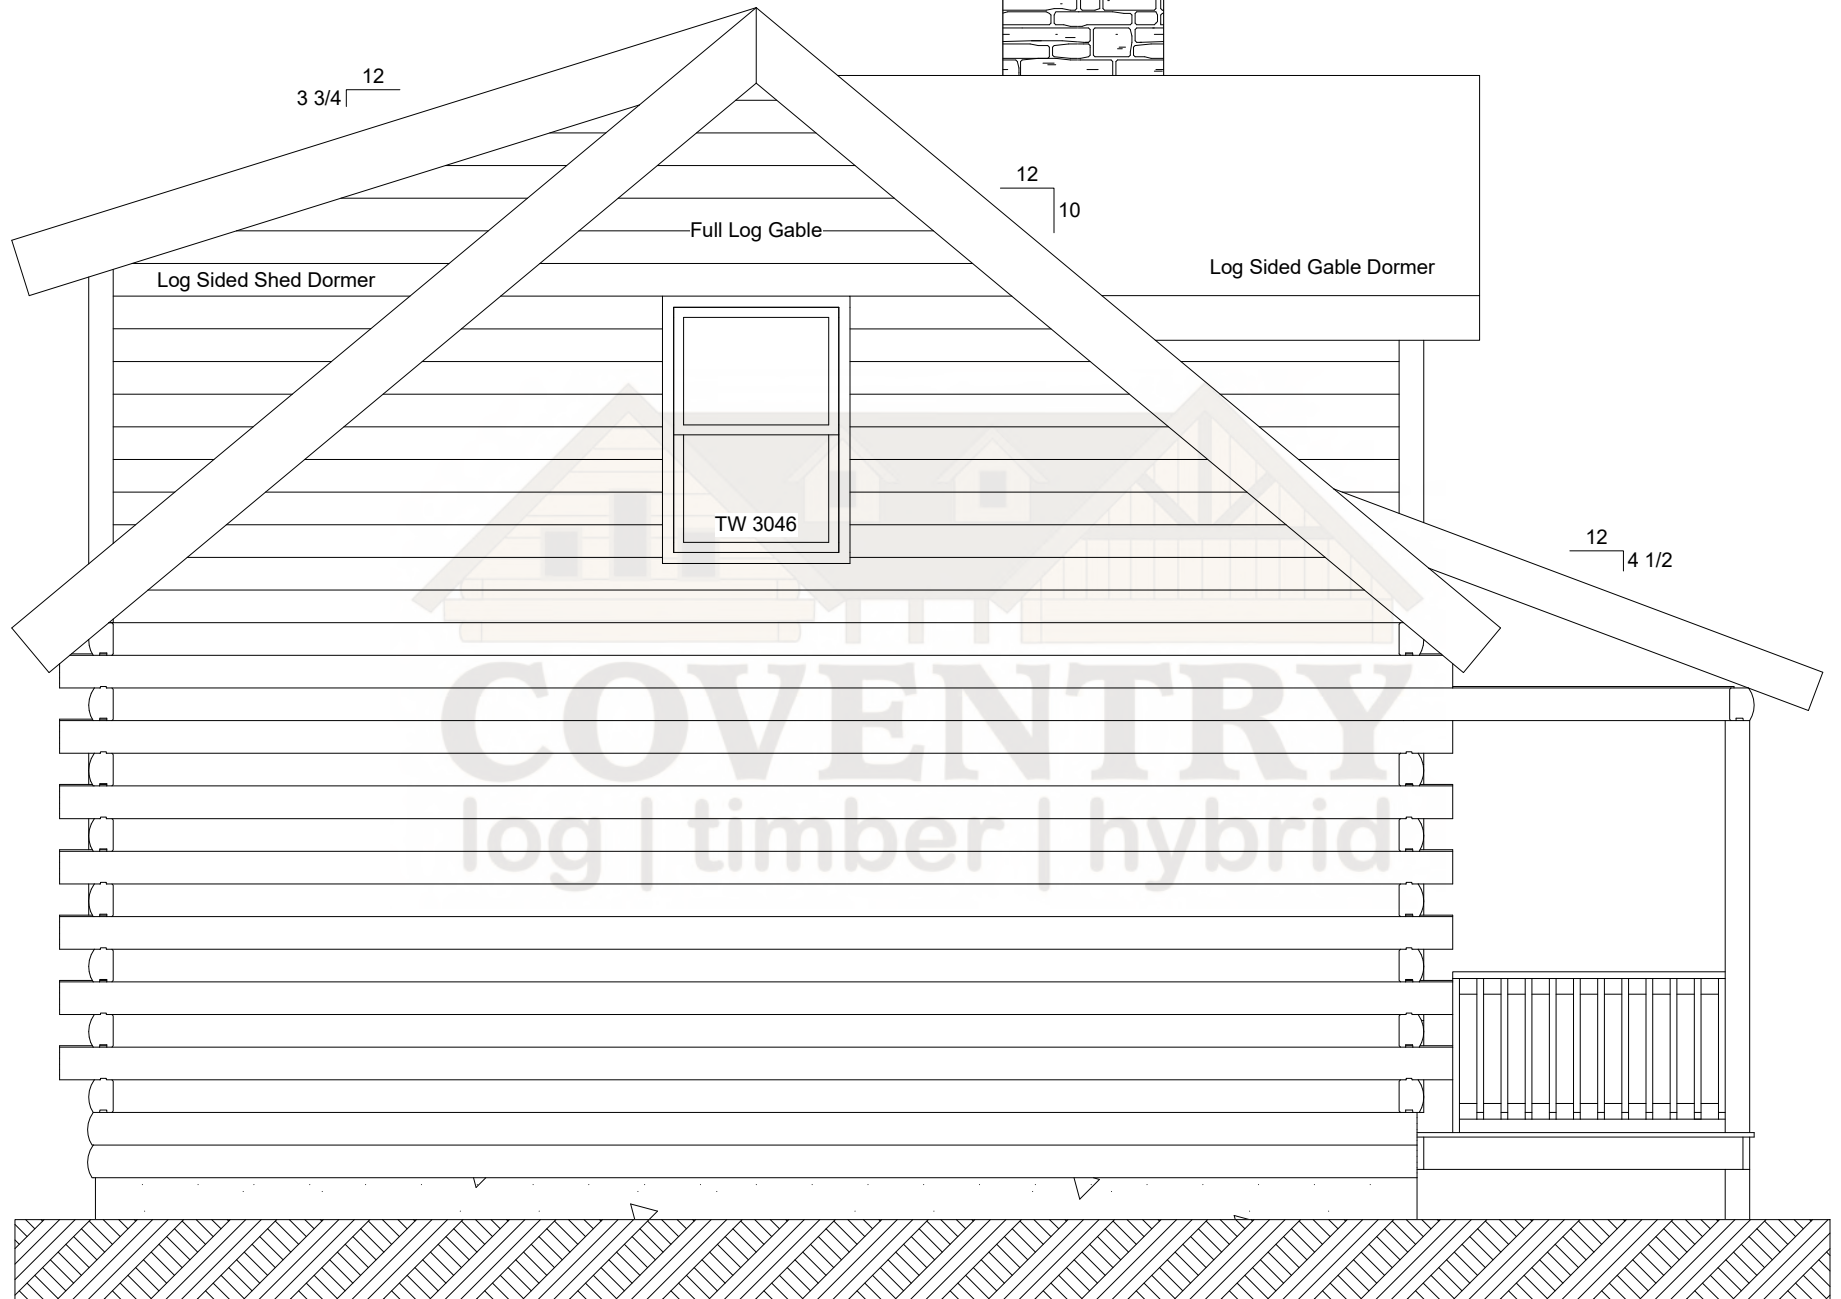

Wyoming Left Elevation